


Exhibit 2, Appendix 1
Docket No. E-2, Sub 1257

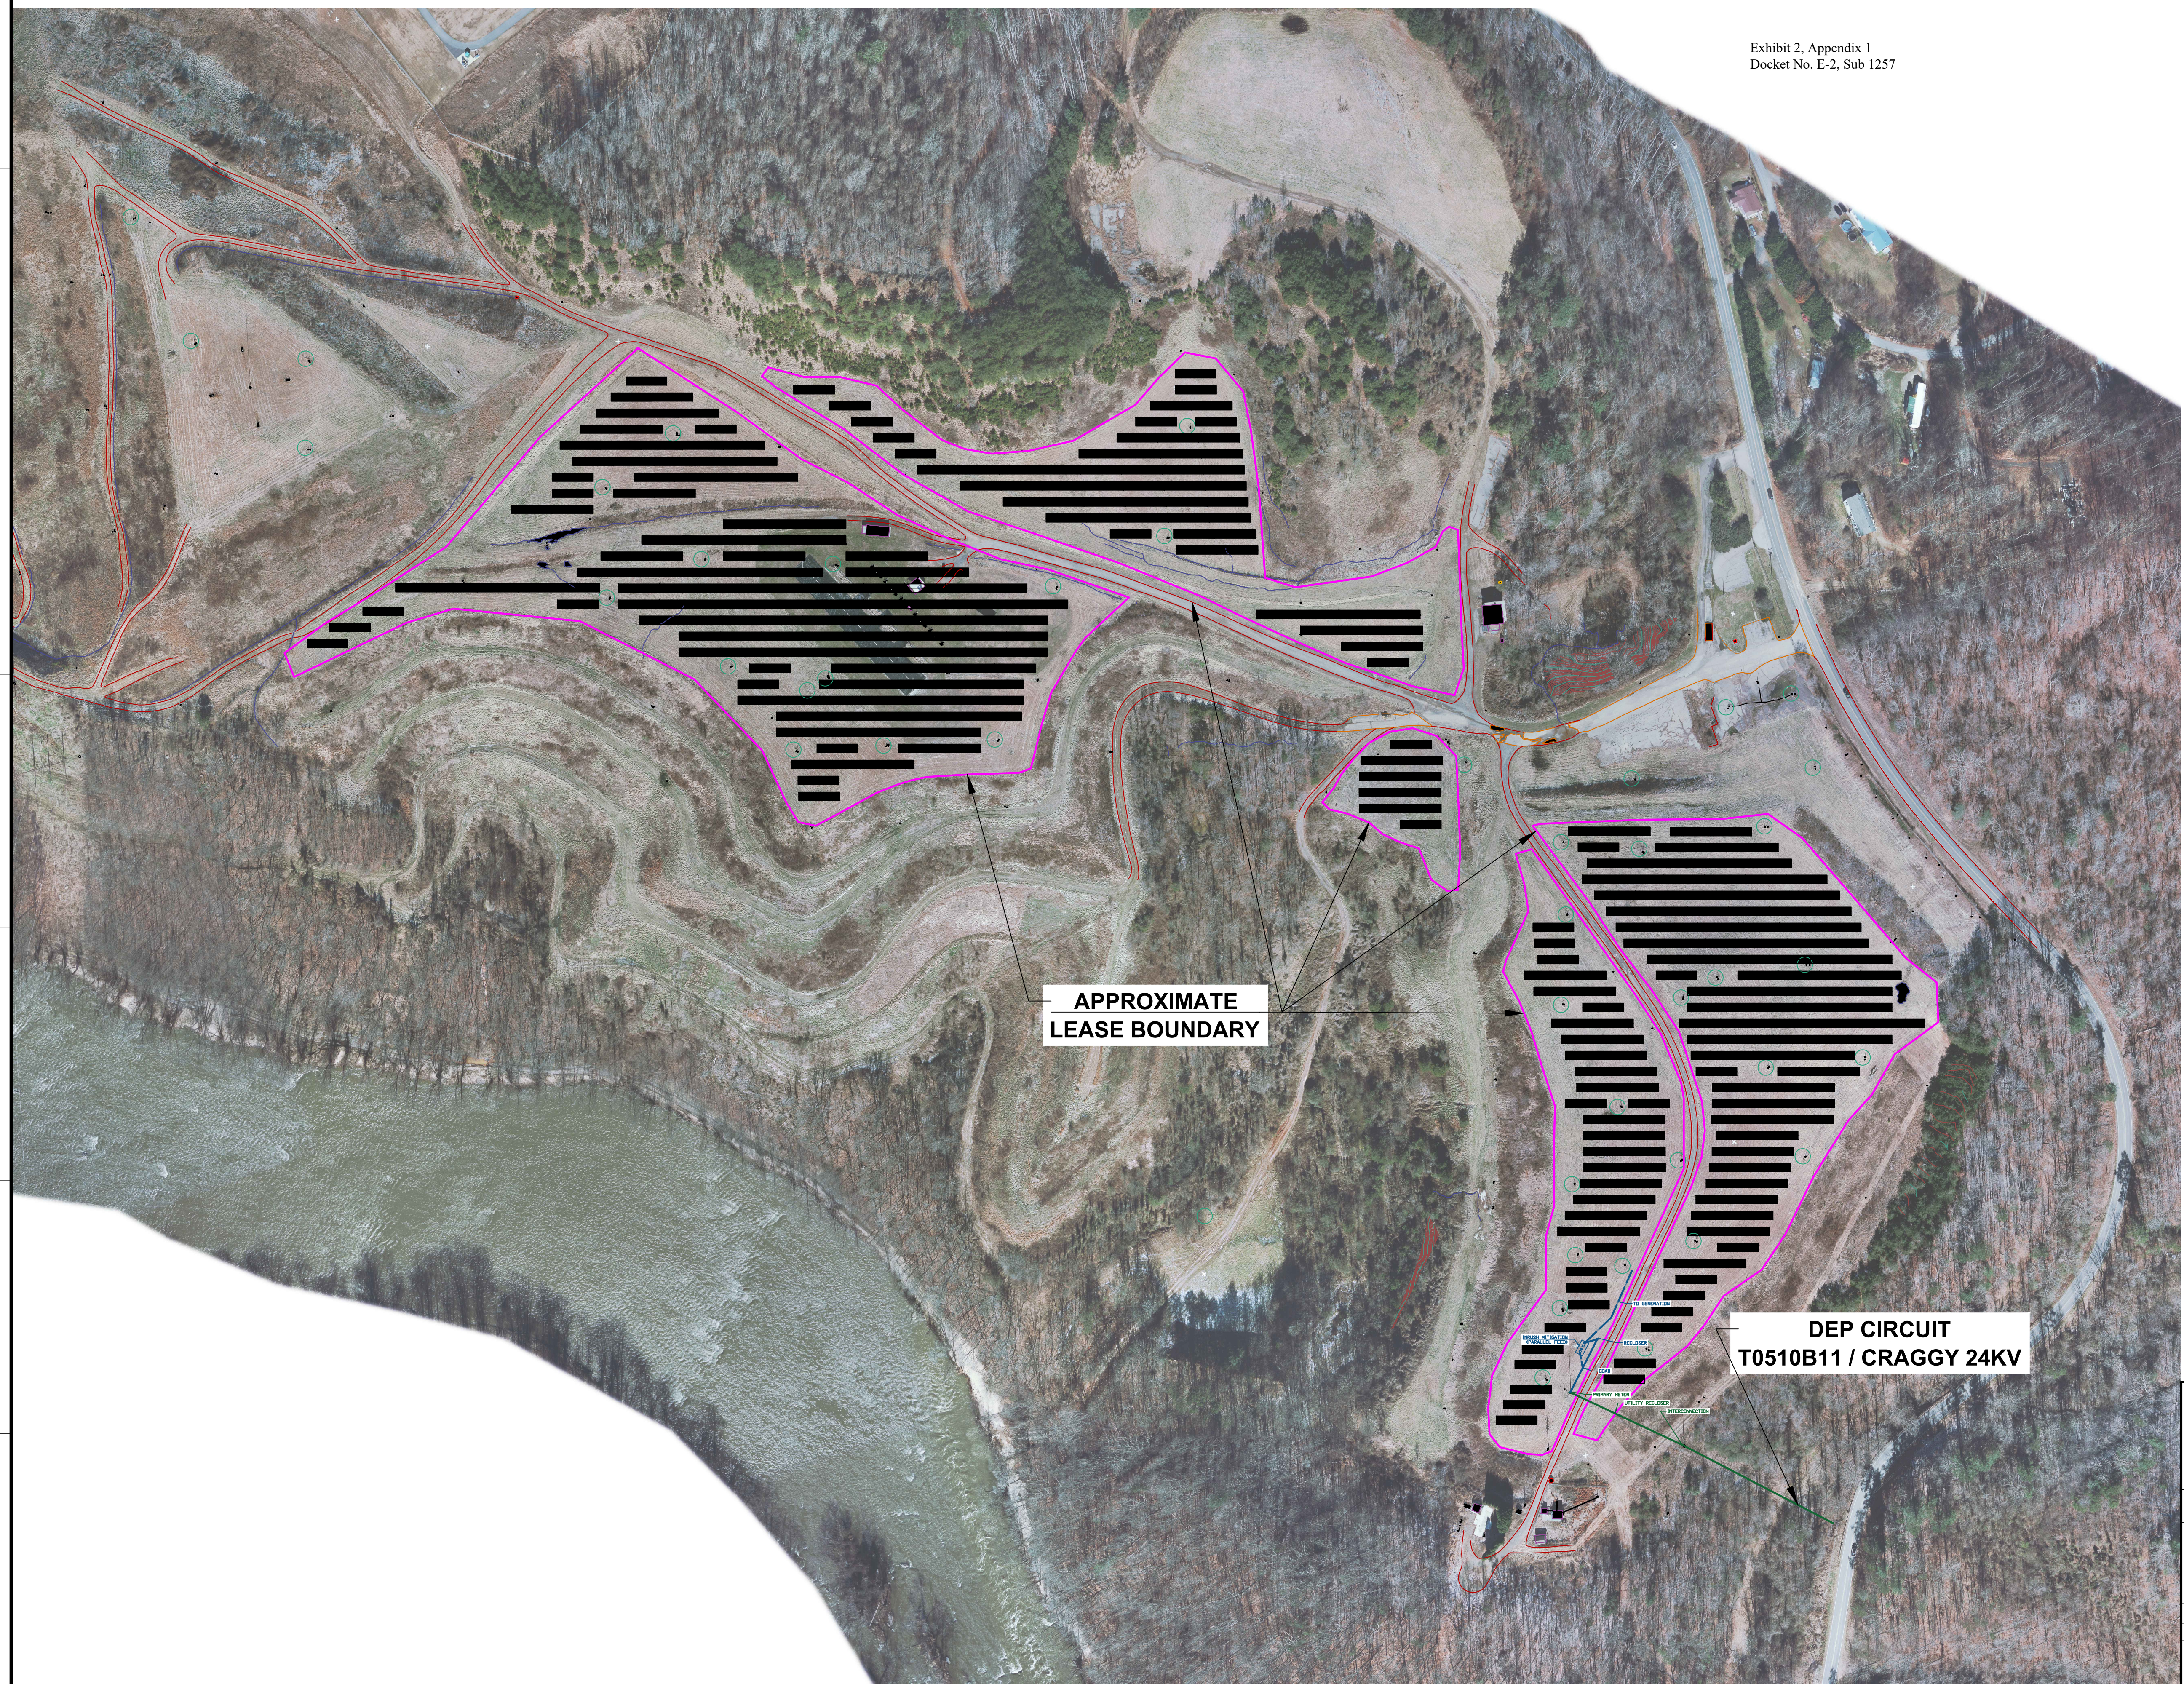


PLANT INFORMATION	
SITE LOCATION (LAT, LONG)	35.660255, -82.602075
SITE ADDRESS	2720 RIVERSIDE DRIVE WOODFIN, NC 28804
POI	DEP T0510B11 CRAGGY 24KV
AC CAPACITY	5,000 KW AC
DC CAPACITY	6,267 KW DC
TILT ANGLE	20 DEGREES FIXED
INVERTER MAKE AND MODEL	SMA SUNNY TRIPOWER CORE1 62-US
INVERTER CAPACITY AND QUANTITY	62.5 KW 80 TOTAL
MODULE MAKE AND MODEL	HANWHA QCELLS Q.PEAK DUO L-G6.2
MODULE CAPACITY AND QUANTITY	420 W 14,922 TOTAL

TITLE
WOODFIN SOLAR POWER PLANT

FOR	SCALE: NTS	DES:
	DWG TYPE:	DFTR:
	JOB NO:	CHKD:
	DATE: 06/26/2020	ENGR:
		APPD:

FILENAME:	DRAWING NO.	REVISION
DWG SIZE ARCH D 24.0"x35.5"		0

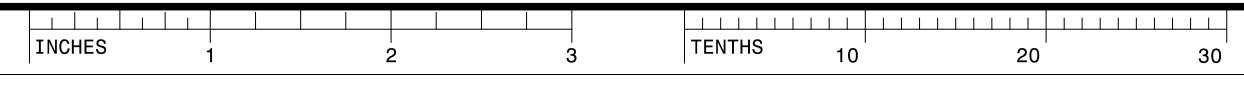

Woodfin Solar Vicinity Map

