
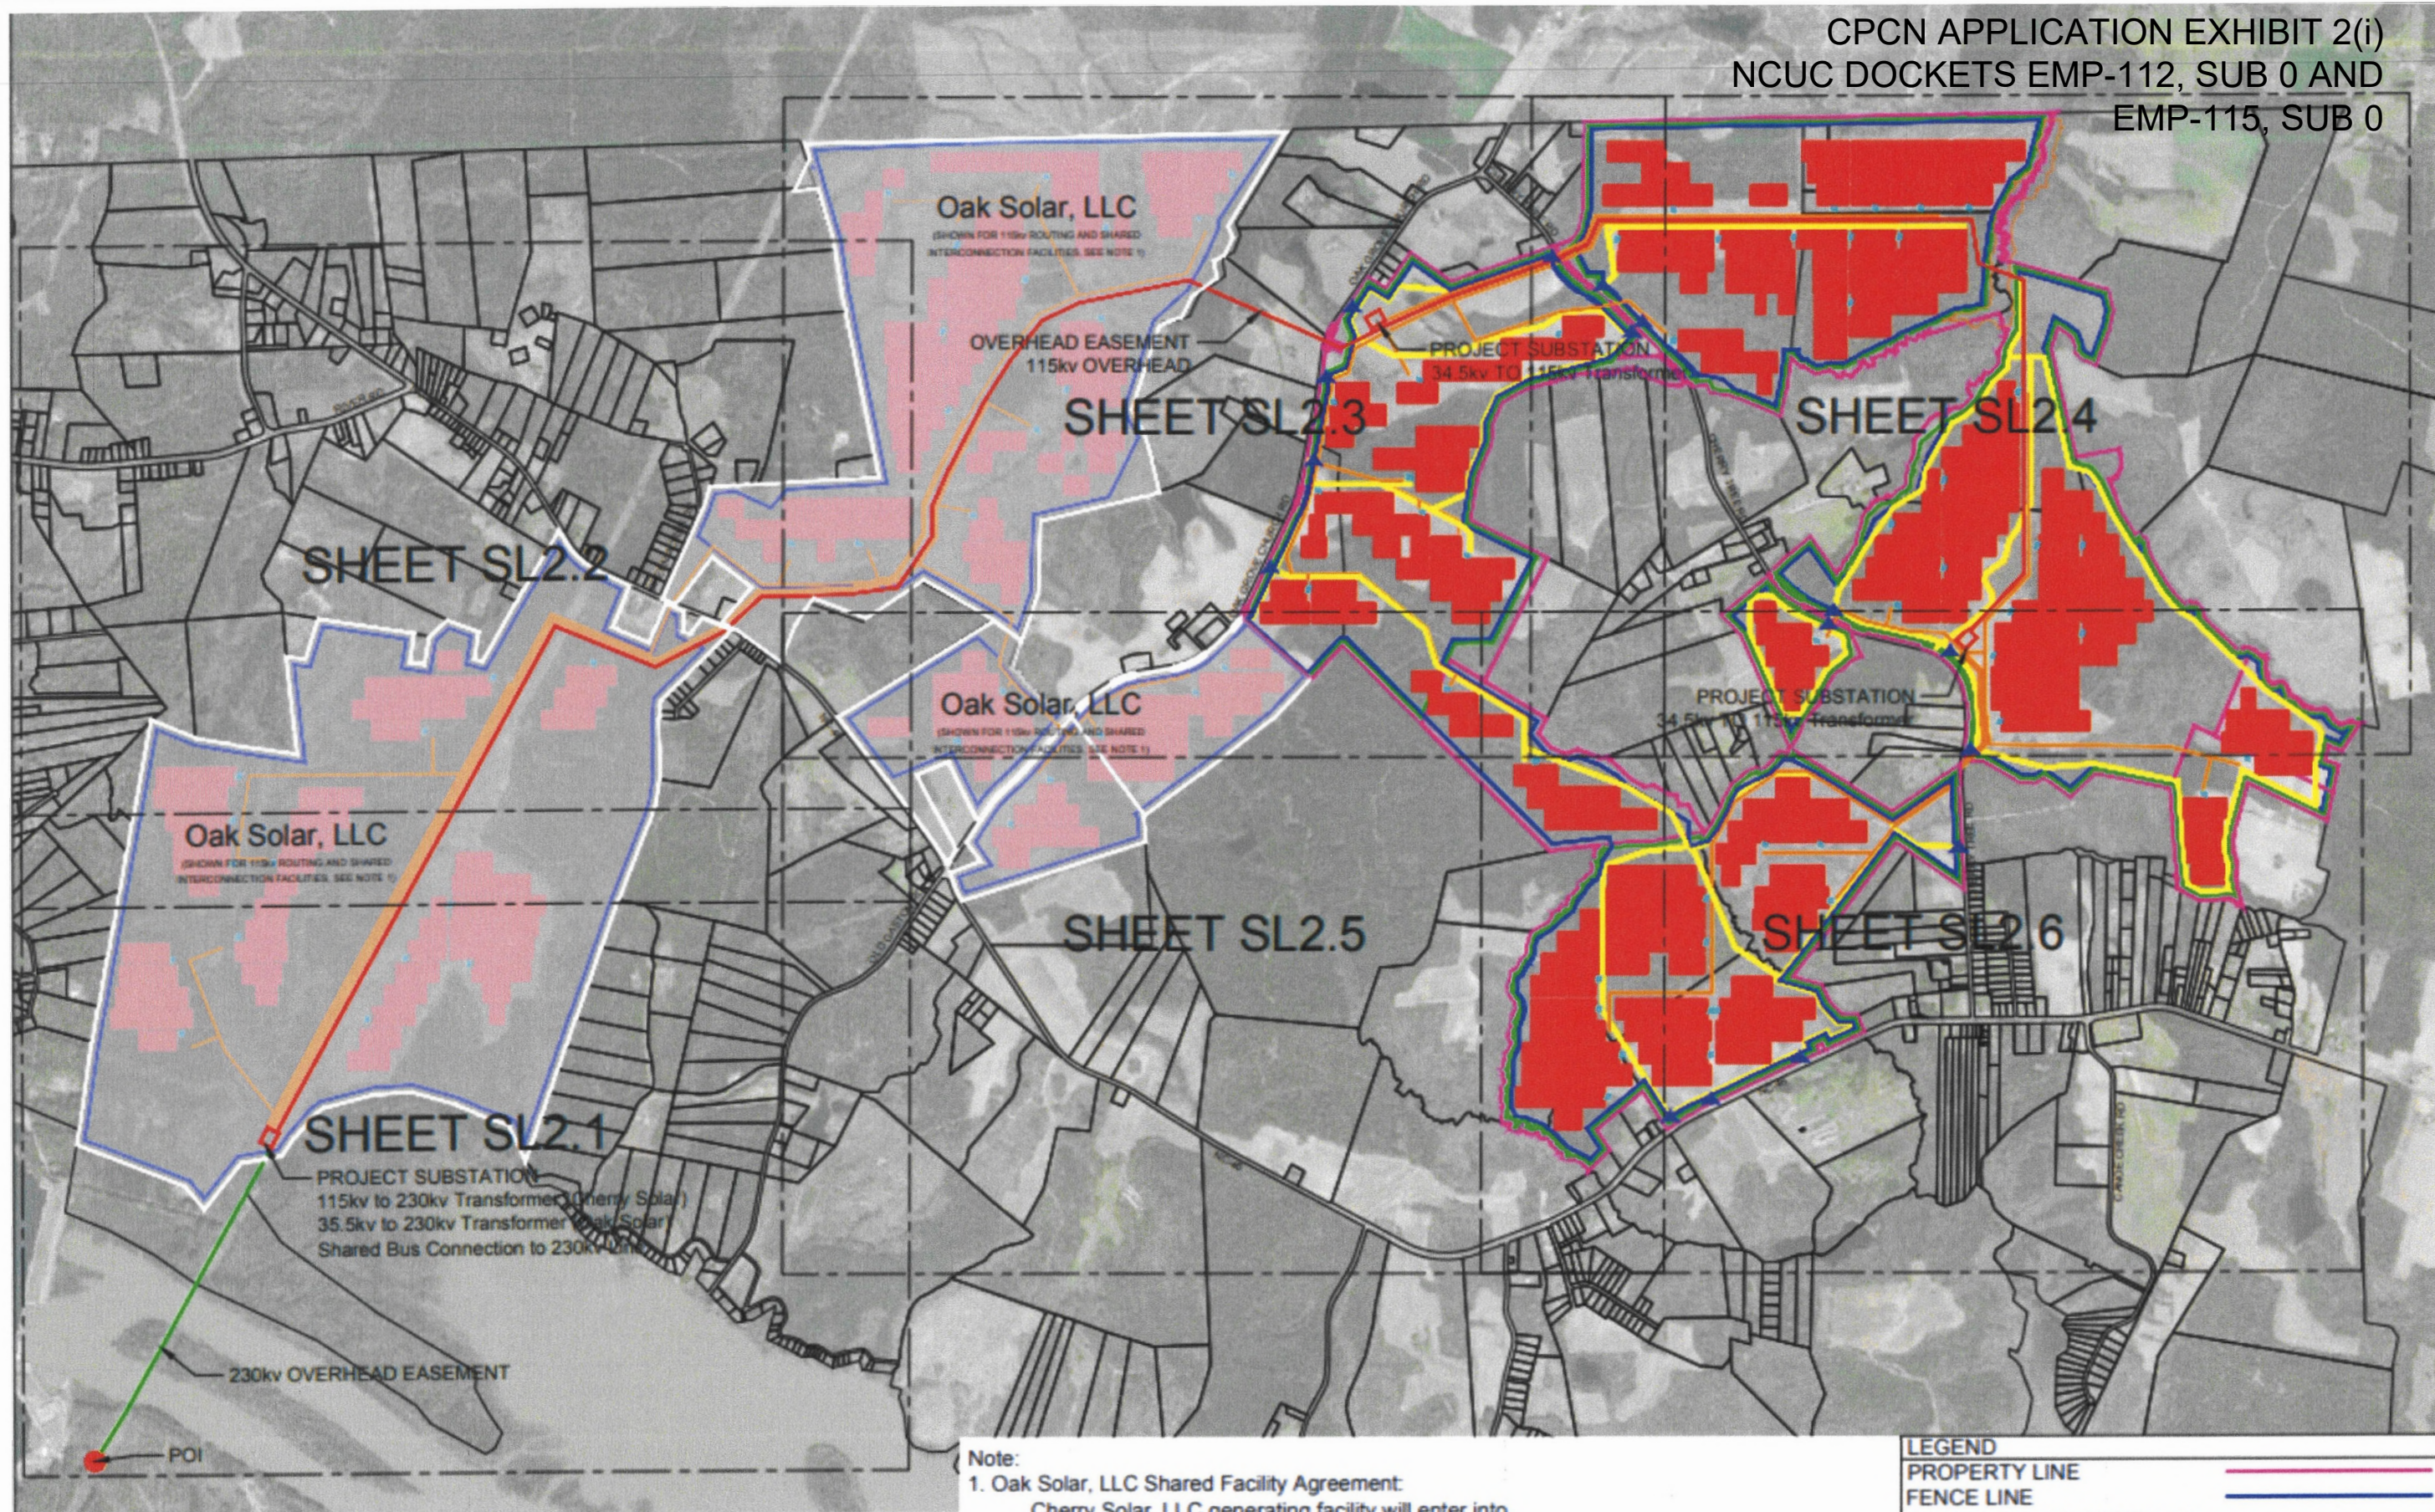


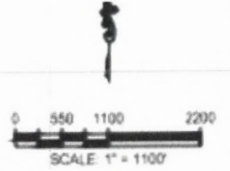

LEGEND	
PROPERTY LINE	
FENCE LINE	
34.5 KV OVERHEAD POWER	
230 KV OVERHEAD POWER	
115 KV OVERHEAD POWER	
SITE ACCESS	
SITE ENTRANCE	
INVERTER/TRANSFORMER	

SUNENERGY1
192 Raceway Dr.
Mooresville, NC 28117
(T) 704-662-0375
(F) 704-662-0352

NO.	REVISION	DATE	BY	CHKD	APP'D
1	ISSUED FOR PERMIT	11/06/2020			
2	REVISED FOR COMMENTS	11/06/2020			
3	REVISED FOR COMMENTS	11/06/2020			
4	REVISED FOR COMMENTS	11/06/2020			
5	REVISED FOR COMMENTS	11/06/2020			
6	REVISED FOR COMMENTS	11/06/2020			
7	REVISED FOR COMMENTS	11/06/2020			
8	REVISED FOR COMMENTS	11/06/2020			
9	REVISED FOR COMMENTS	11/06/2020			
10	REVISED FOR COMMENTS	11/06/2020			

CHERRY SOLAR, LLC PV POWER PLANT IN GASTON, NORTH CAROLINA		11/06/2020	11/06/2020	AC2-093	DS	CJM
SITE LAYOUT OVERVIEW						