


Schedule 6

Site Plan


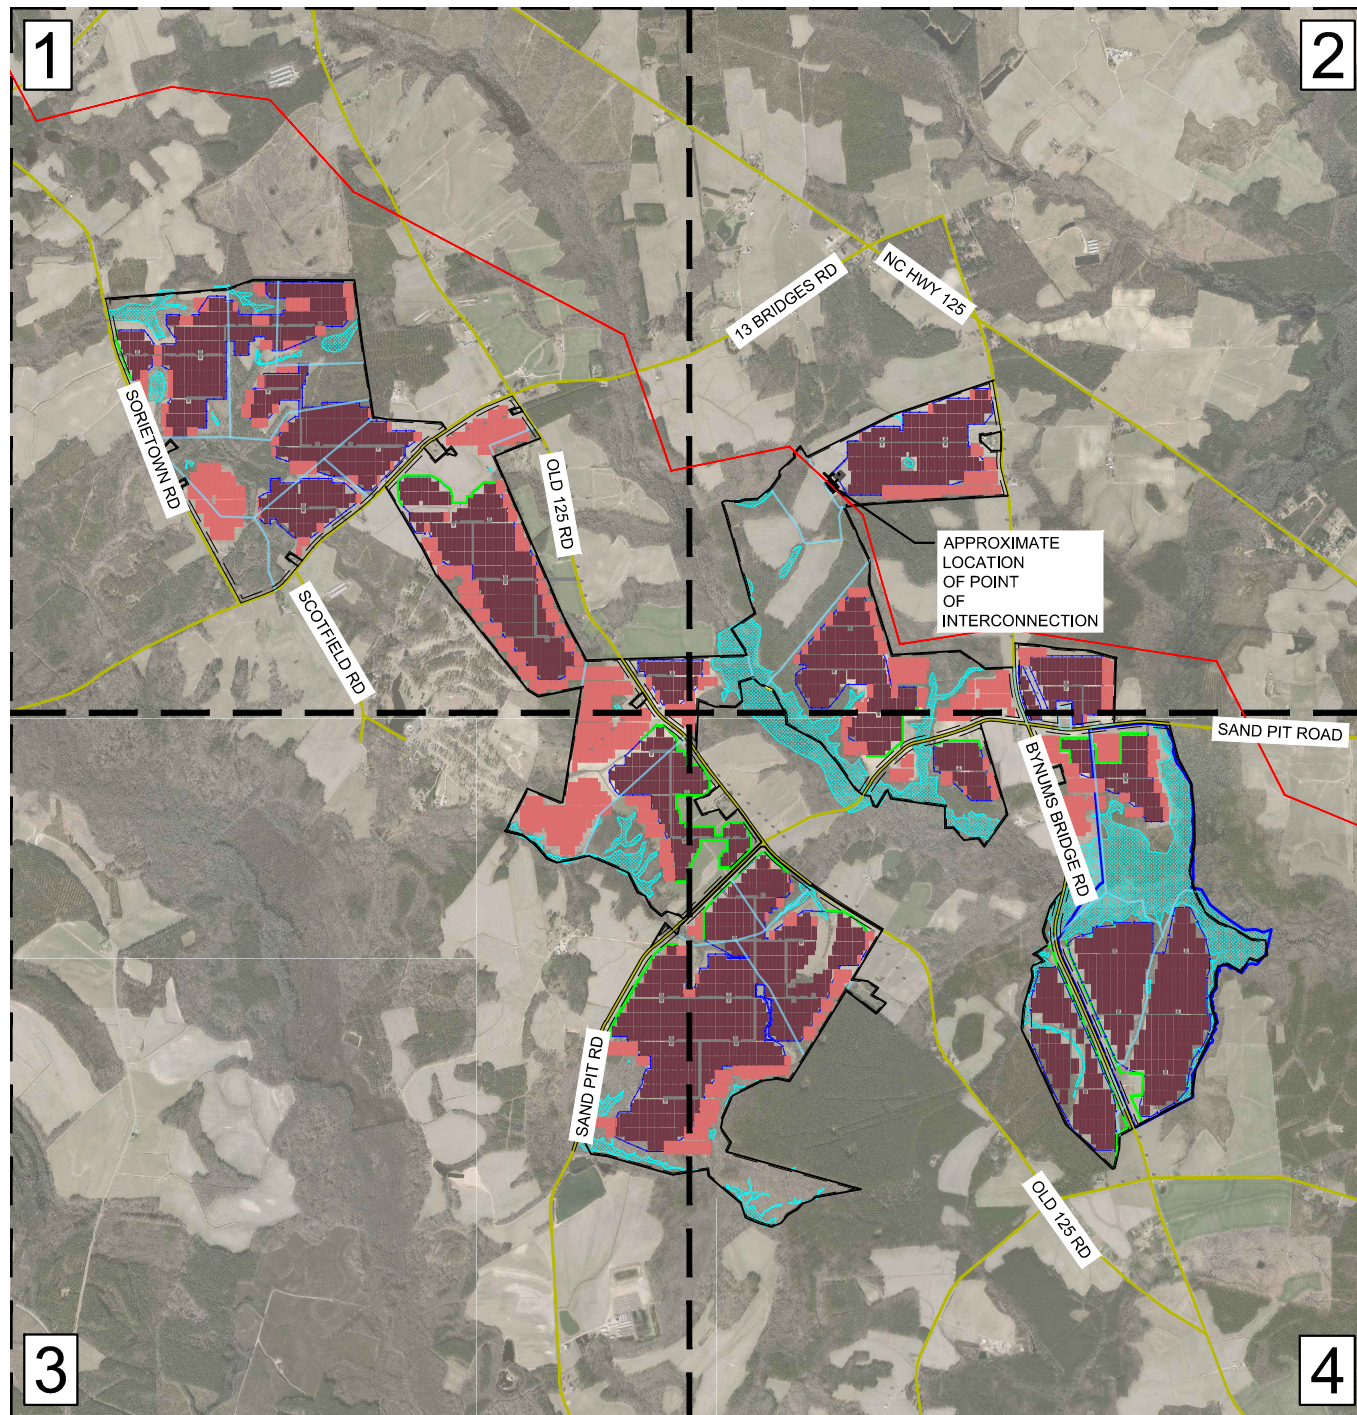


LEGEND

	PROJECT EXTERIOR PARCEL LINE
	PROJECT INTERIOR PARCEL LINE
	EXISTING ROAD
	TRANSMISSION LINE
	CONCEPTUAL SOLAR ARRAY
	CONCEPTUAL FENCE LINE
	MAXIMUM POTENTIAL AREA OF DEVELOPMENT
	FIELD SURVEYED WETLANDS
	LANDSCAPE BUFFER
	PROPERTY SETBACK

NOTES:


1. CHANGES TO CONCEPTUAL PLAN COULD REQUIRE THE LOCATION OF PANELS TO BE REARRANGED WITHIN THE POTENTIAL AREA OF DEVELOPMENT.
2. PRECISE LOCATION OF FEEDER LINE FROM POI TRANSMISSION LINE TO BE DETERMINED AS PART OF FACILITY STUDY.

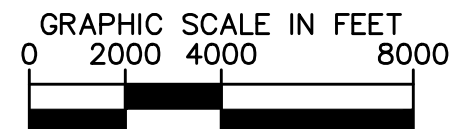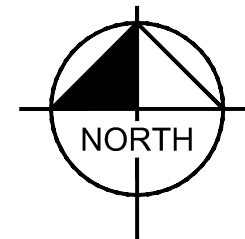

01/23/2020

CONCEPTUAL SITE PLAN

AMERICAN BEECH SOLAR
NORTH CAROLINA
HALIFAX COUNTY


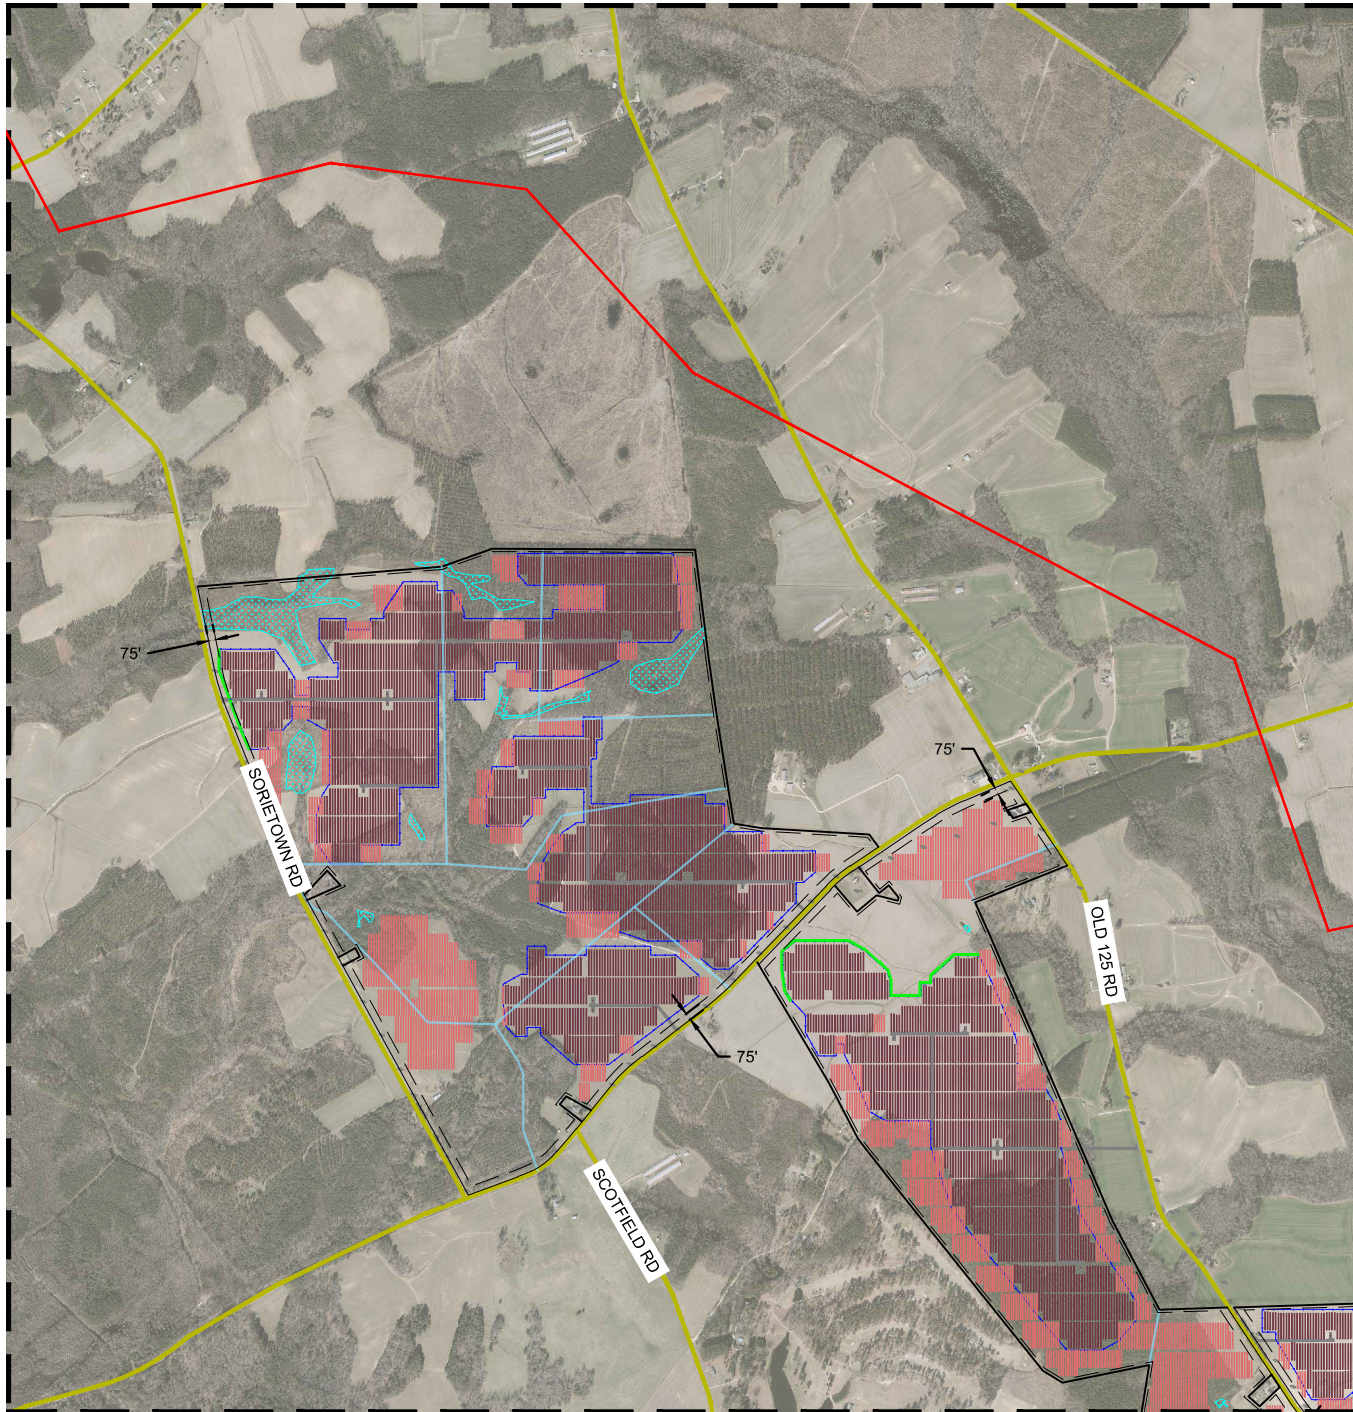


LEGEND

	PROJECT EXTERIOR PARCEL LINE
	PROJECT INTERIOR PARCEL LINE
	EXISTING ROAD
	TRANSMISSION LINE
	CONCEPTUAL SOLAR ARRAY
	CONCEPTUAL FENCE LINE
	MAXIMUM POTENTIAL AREA OF DEVELOPMENT
	FIELD SURVEYED WETLANDS
	LANDSCAPE BUFFER
	PROPERTY SETBACK

NOTES:

1. CHANGES TO CONCEPTUAL PLAN COULD REQUIRE THE LOCATION OF PANELS TO BE REARRANGED WITHIN THE POTENTIAL AREA OF DEVELOPMENT.
2. PRECISE LOCATION OF FEEDER LINE FROM POI TRANSMISSION LINE TO BE DETERMINED AS PART OF FACILITY STUDY.

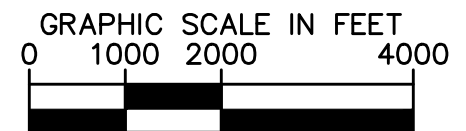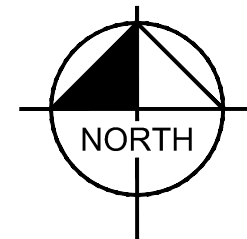


01/23/2020

CONCEPTUAL SITE PLAN - 1

AMERICAN BEECH SOLAR
NORTH CAROLINA
HALIFAX COUNTY

Kimley-Horn

© 2019 KIMLEY-HORN AND ASSOCIATES, INC.
421 FAYETTEVILLE STREET, SUITE 600, RALEIGH, NC 27601
PHONE: 919-677-2000 FAX: 919-677-2050


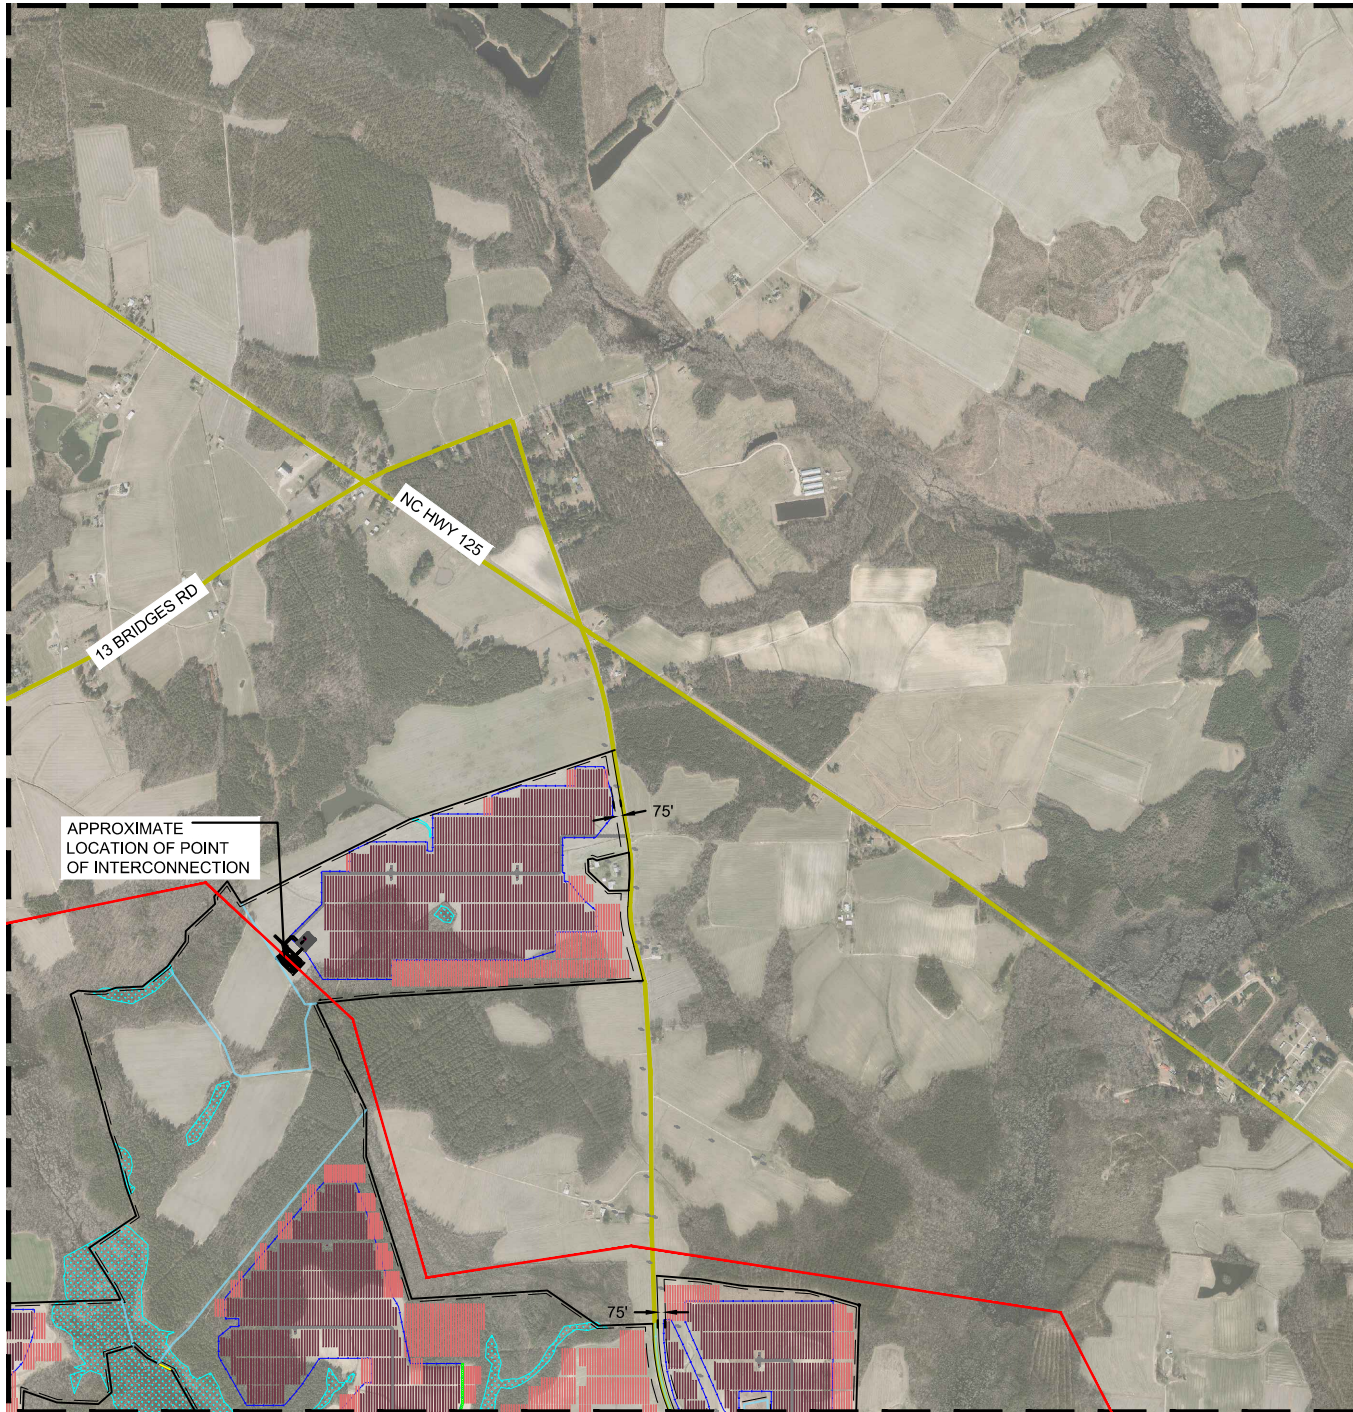


LEGEND

	PROJECT EXTERIOR PARCEL LINE
	PROJECT INTERIOR PARCEL LINE
	EXISTING ROAD
	TRANSMISSION LINE
	CONCEPTUAL SOLAR ARRAY
	CONCEPTUAL FENCE LINE
	MAXIMUM POTENTIAL AREA OF DEVELOPMENT
	FIELD SURVEYED WETLANDS
	LANDSCAPE BUFFER
	PROPERTY SETBACK

NOTES:


1. CHANGES TO CONCEPTUAL PLAN COULD REQUIRE THE LOCATION OF PANELS TO BE REARRANGED WITHIN THE POTENTIAL AREA OF DEVELOPMENT.
2. PRECISE LOCATION OF FEEDER LINE FROM POI TRANSMISSION LINE TO BE DETERMINED AS PART OF FACILITY STUDY.

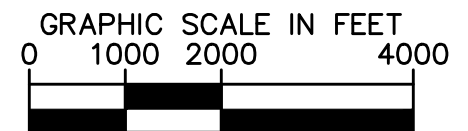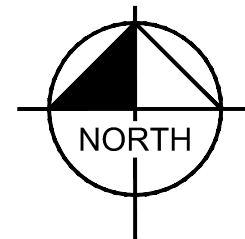

01/23/2020

CONCEPTUAL SITE PLAN - 2

AMERICAN BEECH SOLAR
NORTH CAROLINA
HALIFAX COUNTY


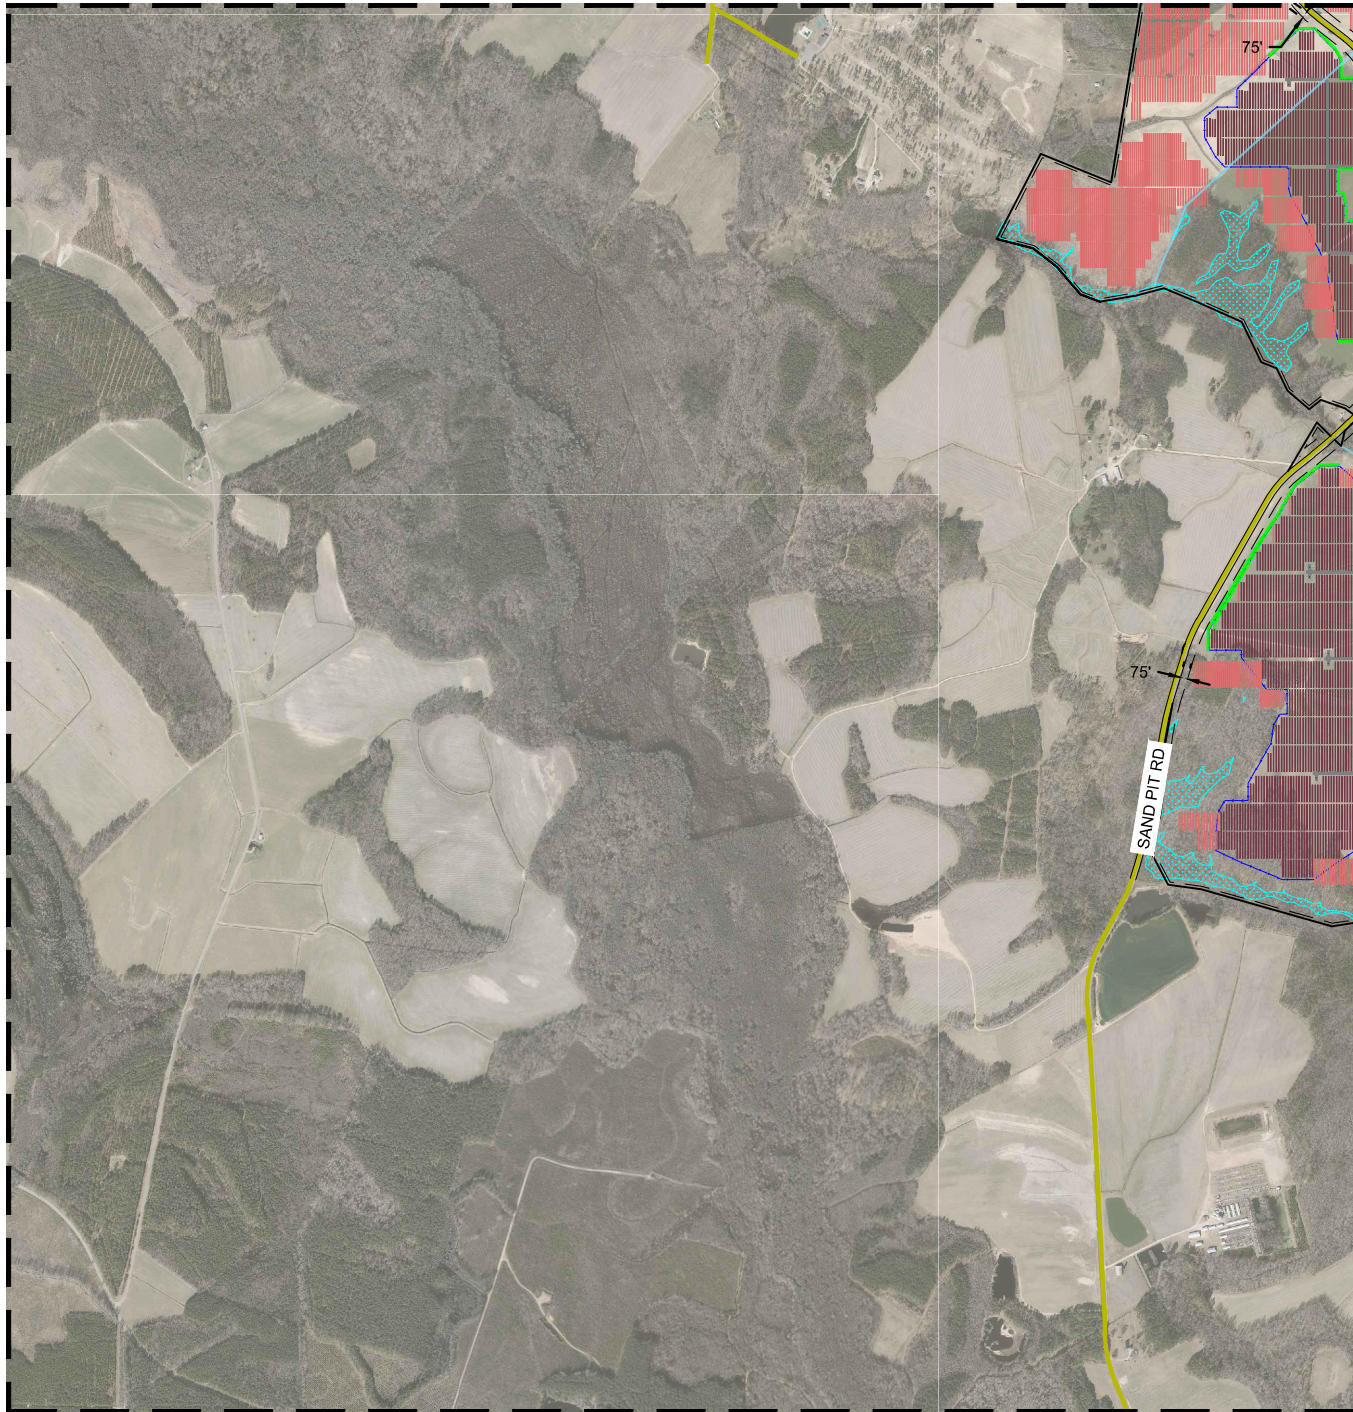


LEGEND

	PROJECT EXTERIOR PARCEL LINE
	PROJECT INTERIOR PARCEL LINE
	EXISTING ROAD
	TRANSMISSION LINE
	CONCEPTUAL SOLAR ARRAY
	CONCEPTUAL FENCE LINE
	MAXIMUM POTENTIAL AREA OF DEVELOPMENT
	FIELD SURVEYED WETLANDS
	LANDSCAPE BUFFER
	PROPERTY SETBACK

NOTES:


1. CHANGES TO CONCEPTUAL PLAN COULD REQUIRE THE LOCATION OF PANELS TO BE REARRANGED WITHIN THE POTENTIAL AREA OF DEVELOPMENT.
2. PRECISE LOCATION OF FEEDER LINE FROM POI TRANSMISSION LINE TO BE DETERMINED AS PART OF FACILITY STUDY.

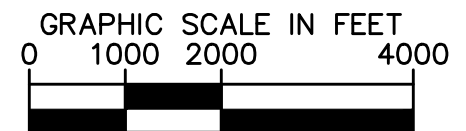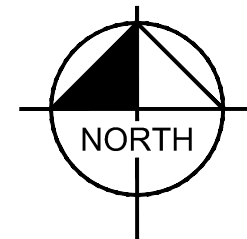

01/23/2020

CONCEPTUAL SITE PLAN - 3

AMERICAN BEECH SOLAR
NORTH CAROLINA
HALIFAX COUNTY


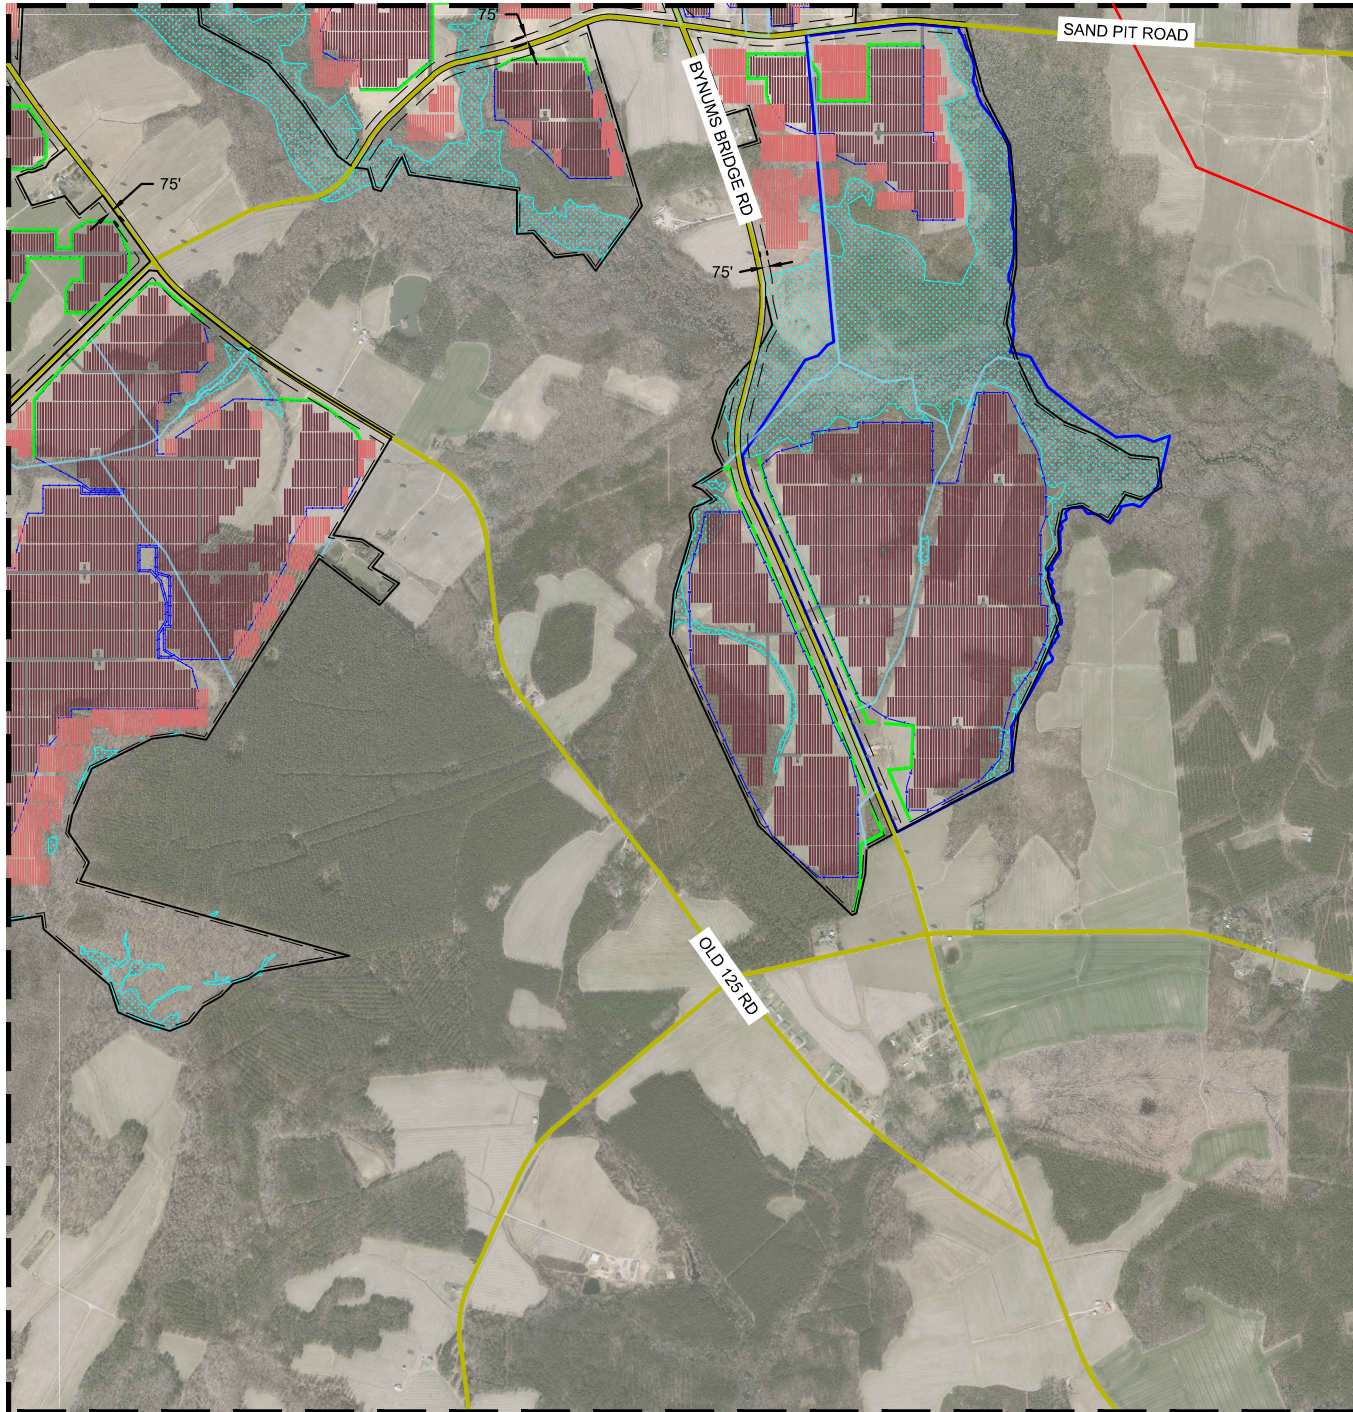


LEGEND

	PROJECT EXTERIOR PARCEL LINE
	PROJECT INTERIOR PARCEL LINE
	EXISTING ROAD
	TRANSMISSION LINE
	CONCEPTUAL SOLAR ARRAY
	CONCEPTUAL FENCE LINE
	MAXIMUM POTENTIAL AREA OF DEVELOPMENT
	FIELD SURVEYED WETLANDS
	LANDSCAPE BUFFER
	PROPERTY SETBACK

NOTES:

1. CHANGES TO CONCEPTUAL PLAN COULD REQUIRE THE LOCATION OF PANELS TO BE REARRANGED WITHIN THE POTENTIAL AREA OF DEVELOPMENT.
2. PRECISE LOCATION OF FEEDER LINE FROM POI TRANSMISSION LINE TO BE DETERMINED AS PART OF FACILITY STUDY.

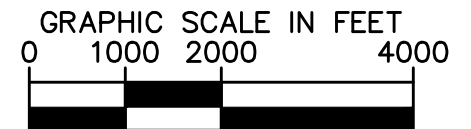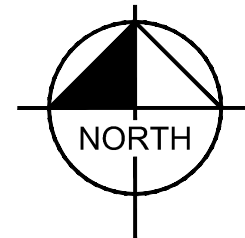

01/23/2020

CONCEPTUAL SITE PLAN - 4

NORTH CAROLINA

AMERICAN BEECH SOLAR

HALIFAX COUNTY