


Docket No. EMP-109 Sub 0

Schedule 6

Site Plan


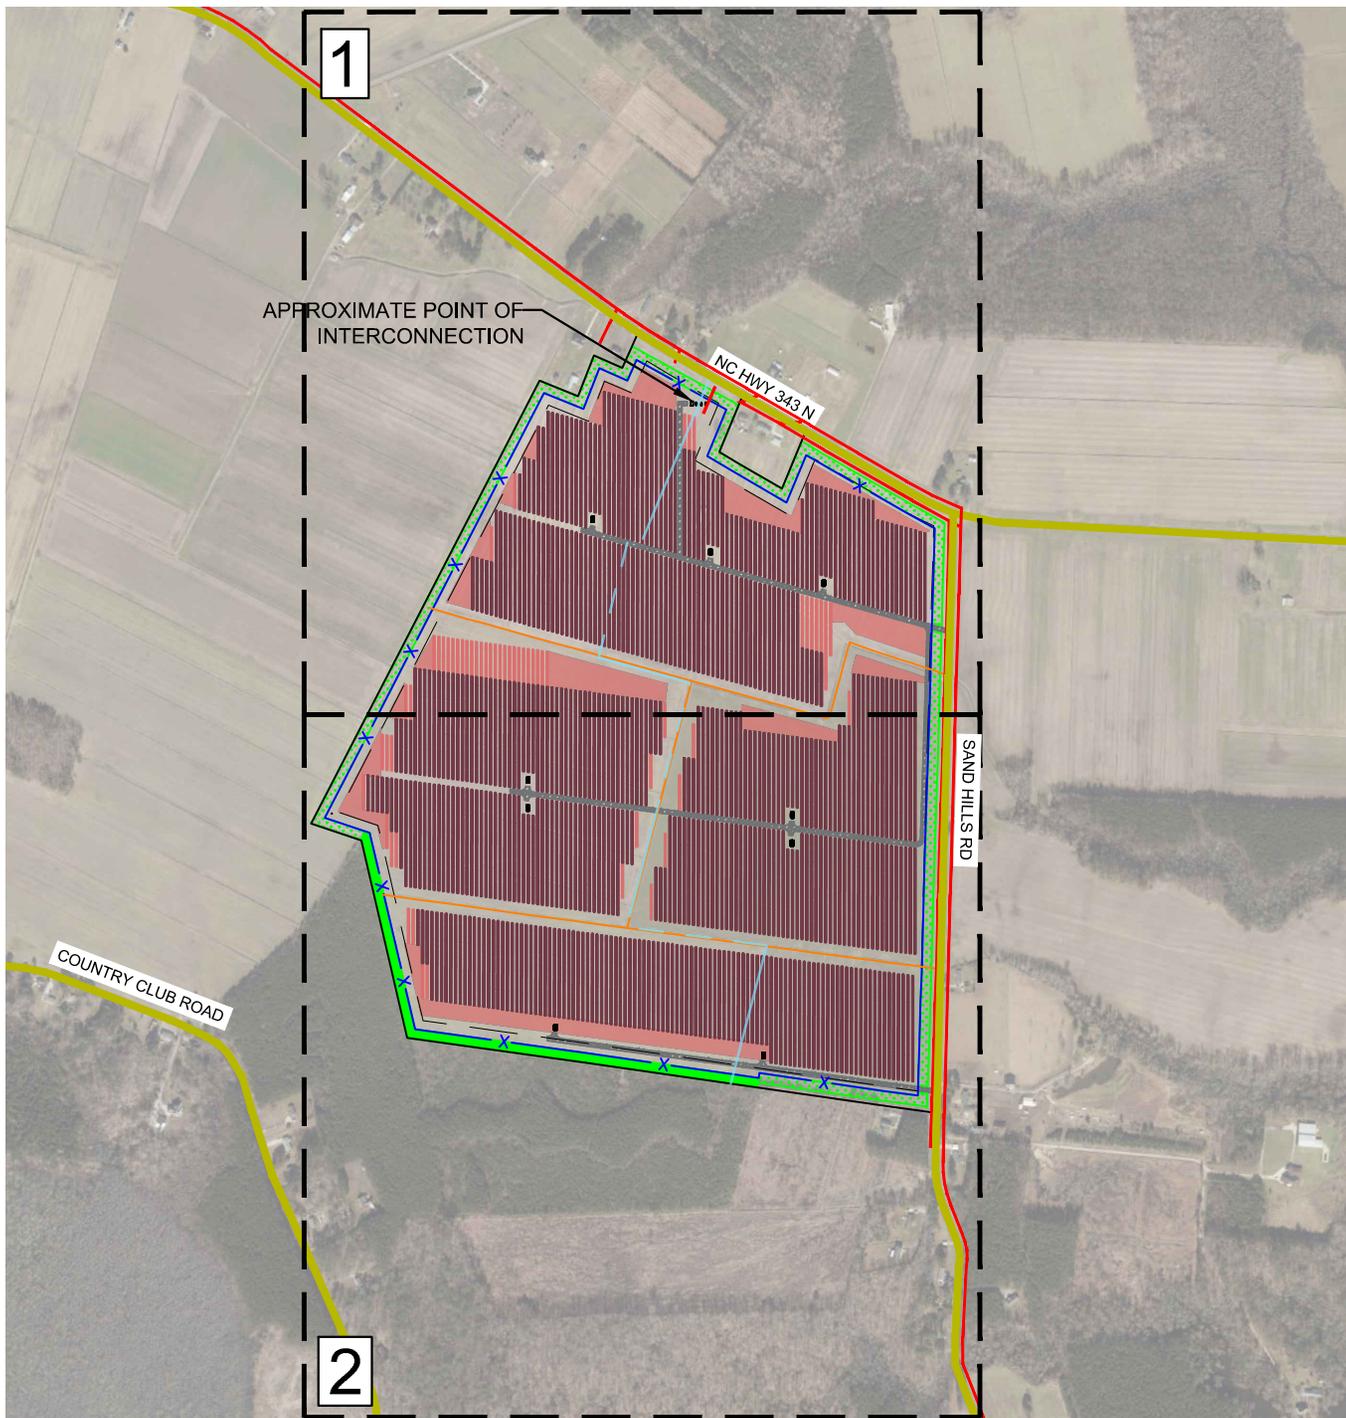


### LEGEND

	PROJECT EXTERIOR PARCEL LINE
	PROJECT INTERIOR PARCEL LINE
	EXISTING ROAD
	TRANSMISSION LINE
	CONCEPTUAL SOLAR ARRAY
	CONCEPTUAL FENCE LINE
	MAXIMUM POTENTIAL AREA OF DEVELOPMENT
	EXISTING LANDSCAPE BUFFER
	PROPOSED LANDSCAPE BUFFER
	PROPERTY SETBACK
	DITCHES

**NOTES:**

1. CHANGES TO CONCEPTUAL PLAN COULD REQUIRE THE LOCATION OF PANELS TO BE REARRANGED WITHIN THE POTENTIAL AREA OF DEVELOPMENT.

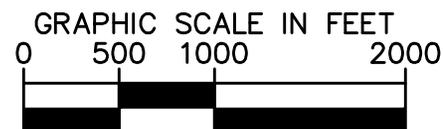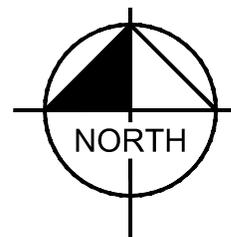


02/07/2020

CONCEPTUAL SITE PLAN -  
OVERALL

NORTH CAROLINA

CAMDEN SOLAR

CAMDEN COUNTY


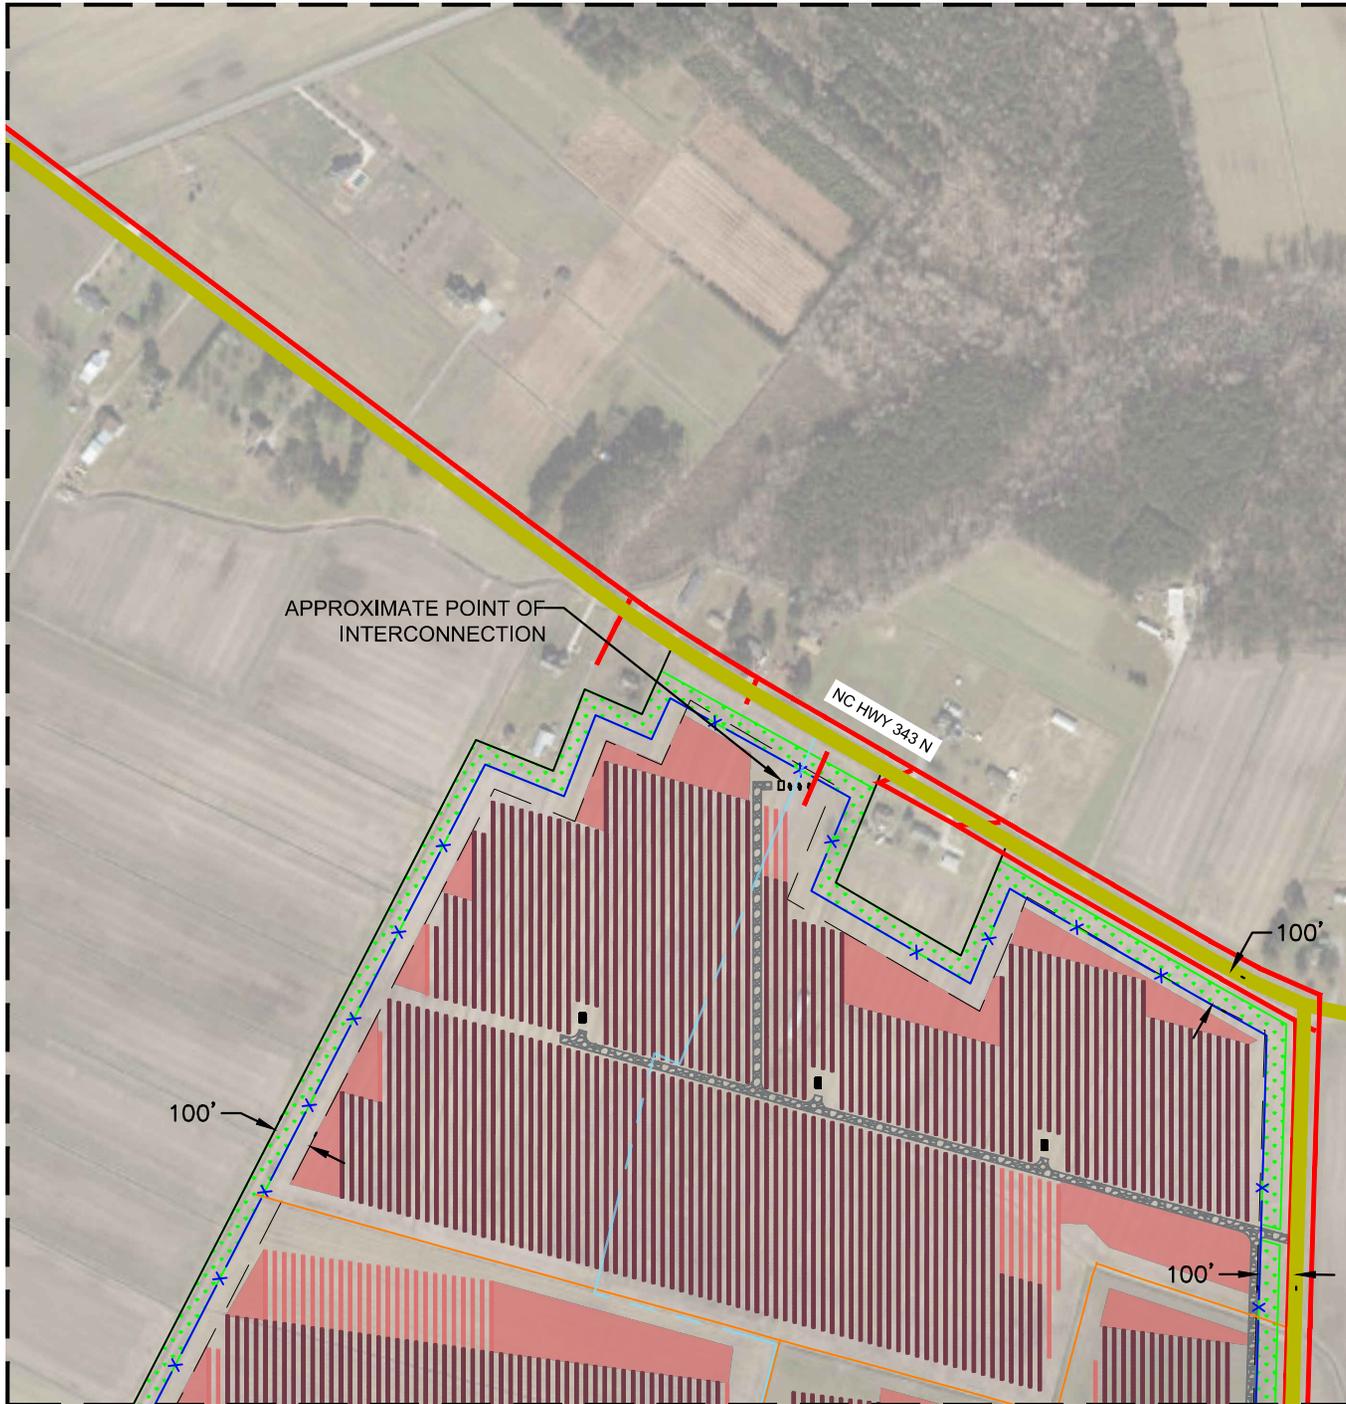


### LEGEND

	PROJECT EXTERIOR PARCEL LINE
	PROJECT INTERIOR PARCEL LINE
	EXISTING ROAD
	TRANSMISSION LINE
	CONCEPTUAL SOLAR ARRAY
	CONCEPTUAL FENCE LINE
	MAXIMUM POTENTIAL AREA OF DEVELOPMENT
	EXISTING LANDSCAPE BUFFER
	PROPOSED LANDSCAPE BUFFER
	PROPERTY SETBACK
	DITCHES

**NOTES:**

1. CHANGES TO CONCEPTUAL PLAN COULD REQUIRE THE LOCATION OF PANELS TO BE REARRANGED WITHIN THE POTENTIAL AREA OF DEVELOPMENT.

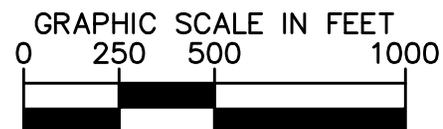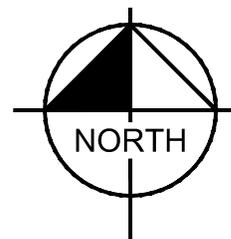


02/07/2020

CONCEPTUAL SITE PLAN -  
SHEET 1

NORTH CAROLINA

CAMDEN SOLAR

CAMDEN COUNTY


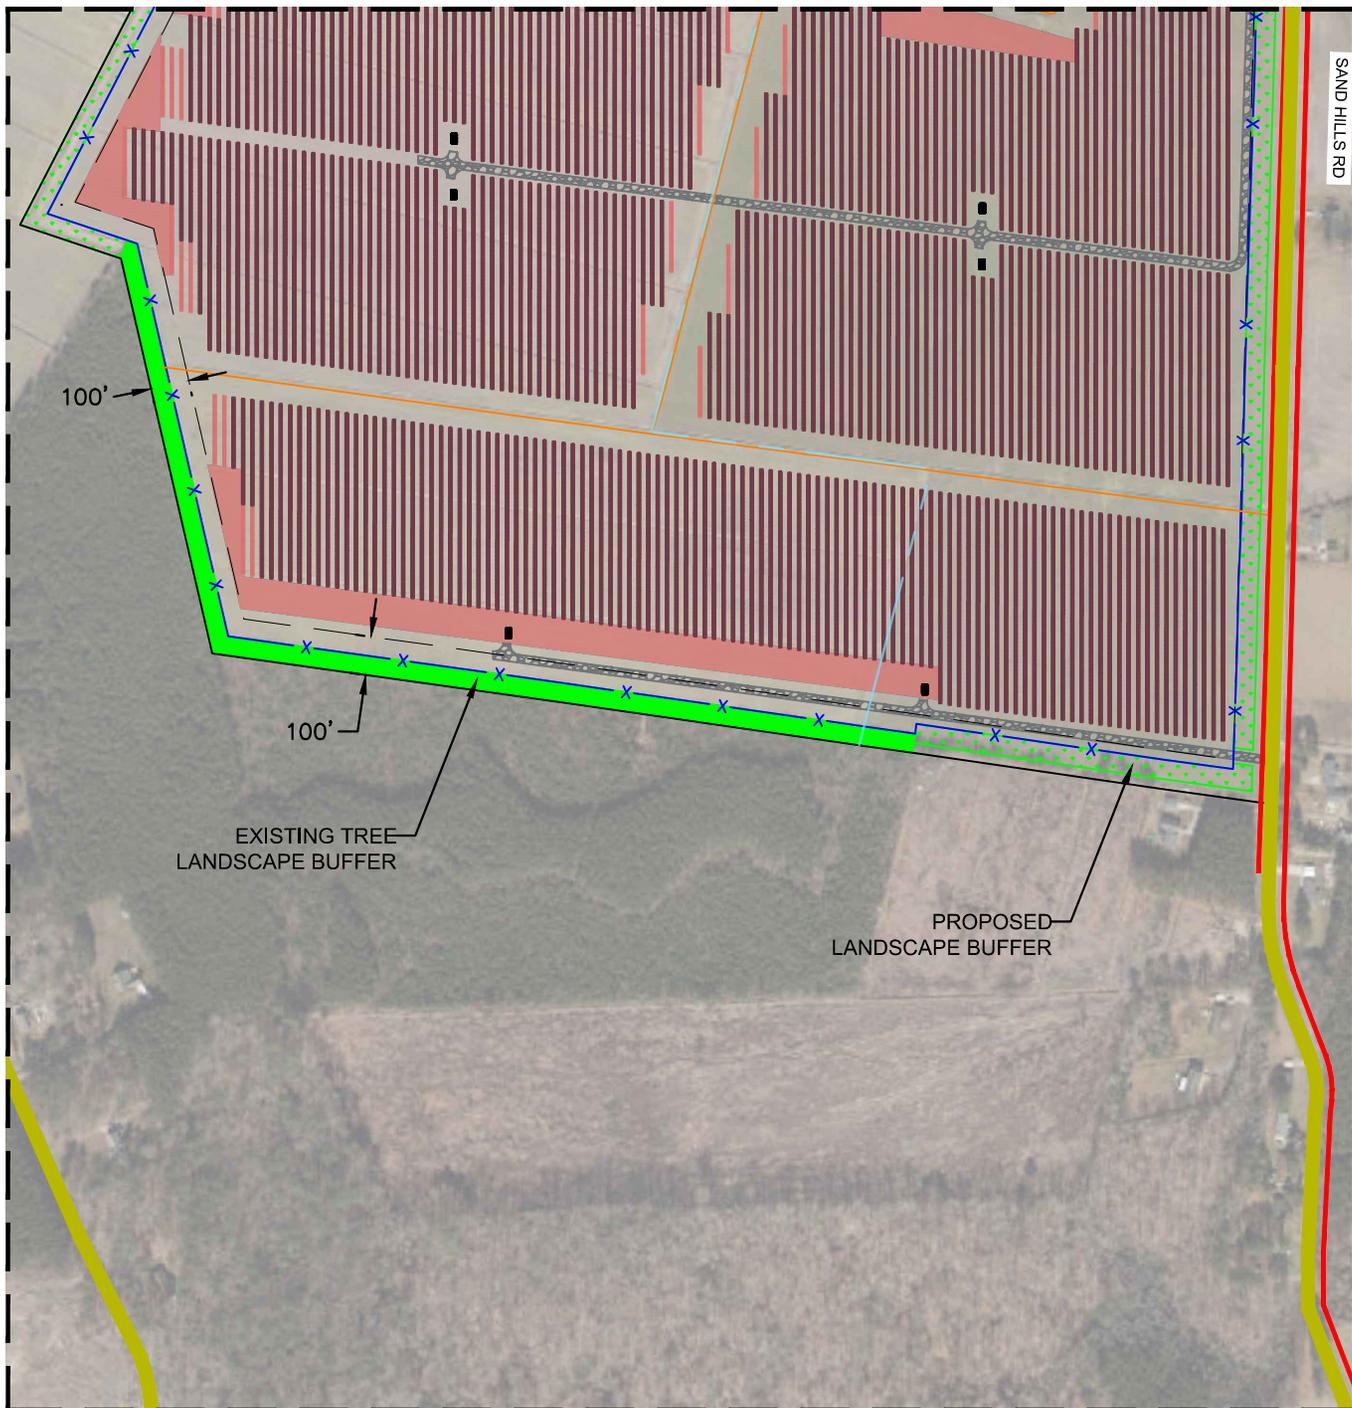


### LEGEND

	PROJECT EXTERIOR PARCEL LINE
	PROJECT INTERIOR PARCEL LINE
	EXISTING ROAD
	TRANSMISSION LINE
	CONCEPTUAL SOLAR ARRAY
	CONCEPTUAL FENCE LINE
	MAXIMUM POTENTIAL AREA OF DEVELOPMENT
	EXISTING LANDSCAPE BUFFER
	PROPOSED LANDSCAPE BUFFER
	PROPERTY SETBACK
	DITCHES

**NOTES:**

1. CHANGES TO CONCEPTUAL PLAN COULD REQUIRE THE LOCATION OF PANELS TO BE REARRANGED WITHIN THE POTENTIAL AREA OF DEVELOPMENT.

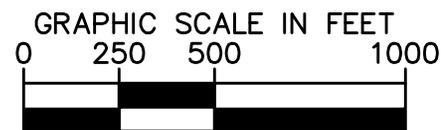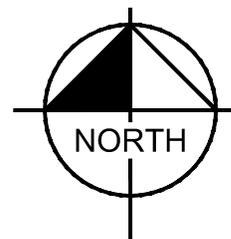

02/07/2020

CONCEPTUAL SITE PLAN -  
SHEET 2

NORTH CAROLINA

CAMDEN SOLAR

CAMDEN COUNTY