



This document, together with the concepts and designs presented herein, is intended only for the specific purpose and client for which it was prepared. Reuse of and improper reliance on this document without written authorization and adaptation by Kimley-Horn and Associates, Inc. shall be without liability to Kimley-Horn and Associates, Inc.

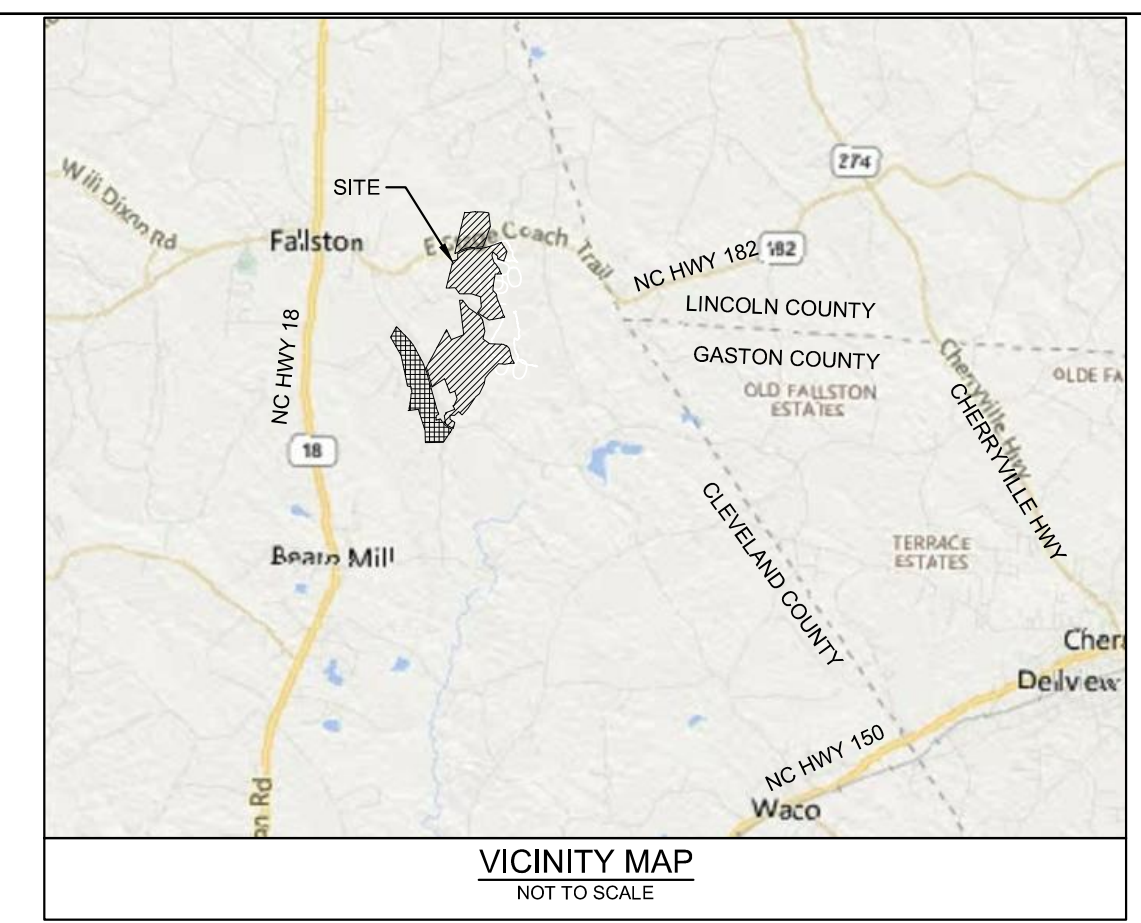

SITE DATA TABLE	
PROJECT LOCATION	N35°25'12.02" W81°28'37.30"
JURISDICTION	CLEVELAND COUNTY

LEGEND	
	PROJECT AREA
	ORIGINAL PROJECT AREA
	ADDITIONAL PROJECT AREA

- NOTES**
1. THE LOCATION OF PROPOSED EQUIPMENT INCLUDING BUT NOT LIMITED TO: FENCING, SOLAR ARRAY RACKING, ELECTRICAL EQUIPMENT, OVERHEAD POLES AND LINE, ETC. SHOWN ARE APPROXIMATE AND MAY BE SUBJECT TO MODIFICATIONS DUE TO SITE CONDITIONS, ADDITIONAL PERMITTING REQUIREMENTS, EQUIPMENT AND/OR OTHER CONSTRAINTS.
  2. PROPERTY BOUNDARIES, TOPOGRAPHIC DATA AND EXISTING IMPROVEMENTS SHOWN ARE APPROXIMATE PER AERIAL PHOTOGRAPHY AND GIS MAPS.
  3. THIS PLAN IS PRELIMINARY AND WILL NOT BE RELEASED FOR CONSTRUCTION.

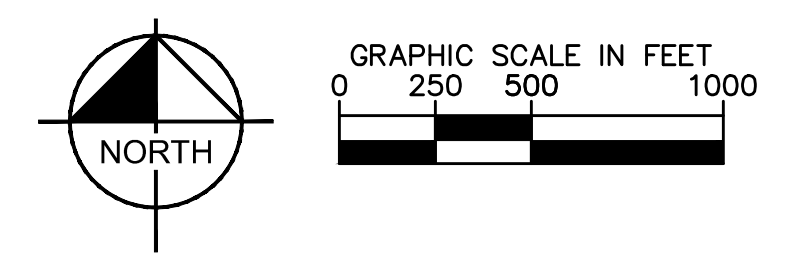

No.	REVISIONS	DATE	BY

**Kimley»Horn**  
 © 2019 KIMLEY-HORN AND ASSOCIATES, INC.  
 421 FAYETTEVILLE STREET, SUITE 600, RALEIGH, NC 27601  
 PHONE: 919-677-2000 FAX: 919-677-2050  
 WWW.KIMLEY-HORN.COM

**PRELIMINARY  
NOT FOR  
CONSTRUCTION**

KHA PROJECT 013434009	DATE 09/03/2019	SCALE AS SHOWN	DESIGNED BY JSL	DRAWN BY AEB	CHECKED BY JSL
--------------------------	--------------------	-------------------	--------------------	-----------------	-------------------

**CPCN EXHIBIT**

**APEX SOLAR**  
 CLEVELAND COUNTY NORTH CAROLINA

SHEET NUMBER  
**EX1.0**