

Attachment 8
(Farrington/Briar Chapel Force Main
Interconnection)

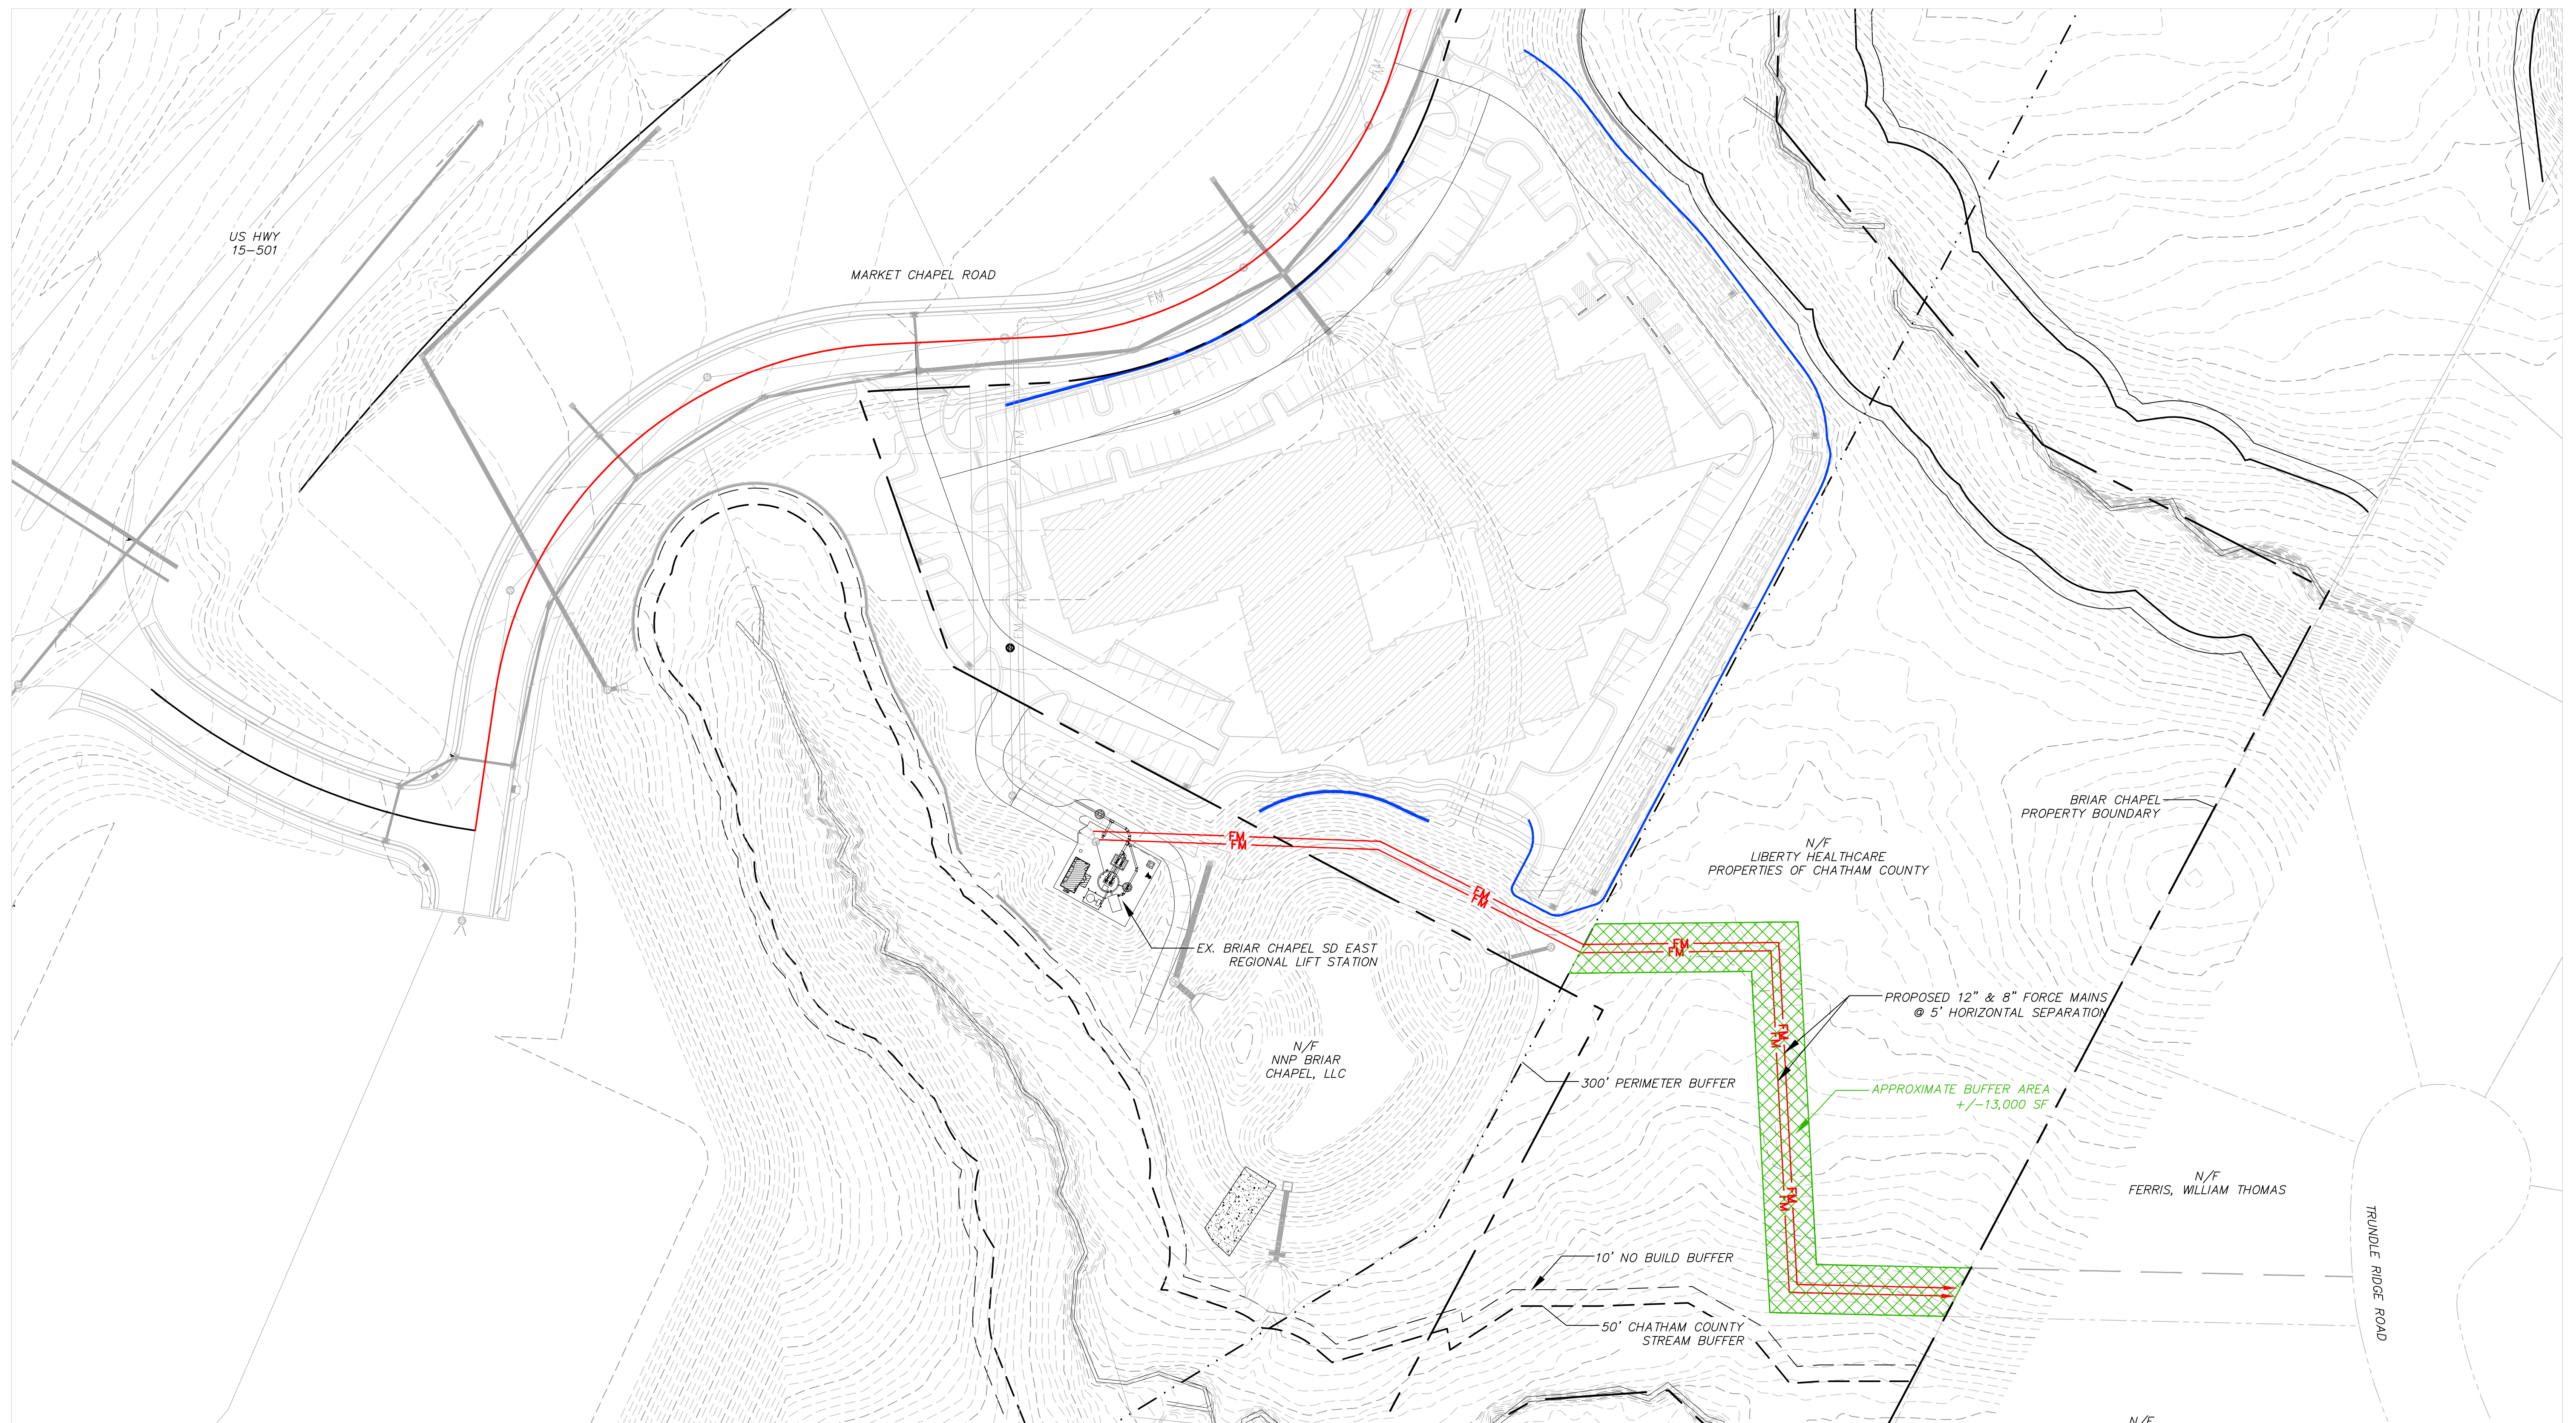


EXHIBIT 1
FEARRINGTON/BRIAR CHAPEL FORCE
MAIN INTERCONNECTION
THROUGH 300' PERIMETER BUFFER

